


CARPINTERIA DE ALUMINIO LACADO EN COLOR BLANCO

TIPO CARPINTERIA	VPA1	VCA2	VCA3	V5	V6	V6	B1
	<p>1.88</p> <p>PERSIANA PERSIANA</p> <p>CON MOSQUITERA</p> <p>3+3/6/3+3</p> <p>3+3/6/3+3</p> <p>2.15</p> <p>comprobar: 2.15</p> <p>0.15</p> <p>GUÍA GUÍA</p>	<p>CON GUIAS: 1.60</p> <p>PERSIANA ELECTRICA</p> <p>CON MOSQUITERA</p> <p>4/106 4/106</p> <p>1.20</p> <p>1.05</p>	<p>CON GUIAS: 1.60</p> <p>PERSIANA</p> <p>4/106 4/106</p> <p>1.20</p> <p>1.05</p>	<p>CON MOSQUITERA</p> <p>6/6/4mate</p> <p>1.00</p> <p>1.15</p> <p>0.70</p>	<p>CON MOSQUITERA</p> <p>6/6/4mate</p> <p>1.10</p> <p>1.05</p> <p>0.80</p>	<p>CON MOSQUITERA</p> <p>3+3/6/4</p> <p>2.00</p> <p>0.15</p> <p>0.60</p>	<p>S/ Ventanas V5</p> <p>0.11</p> <p>1.00</p> <p>0.05</p>
Nº UNIDADES	1	1	1	1	1	1	1

Carpintería Exterior y Cerrajería

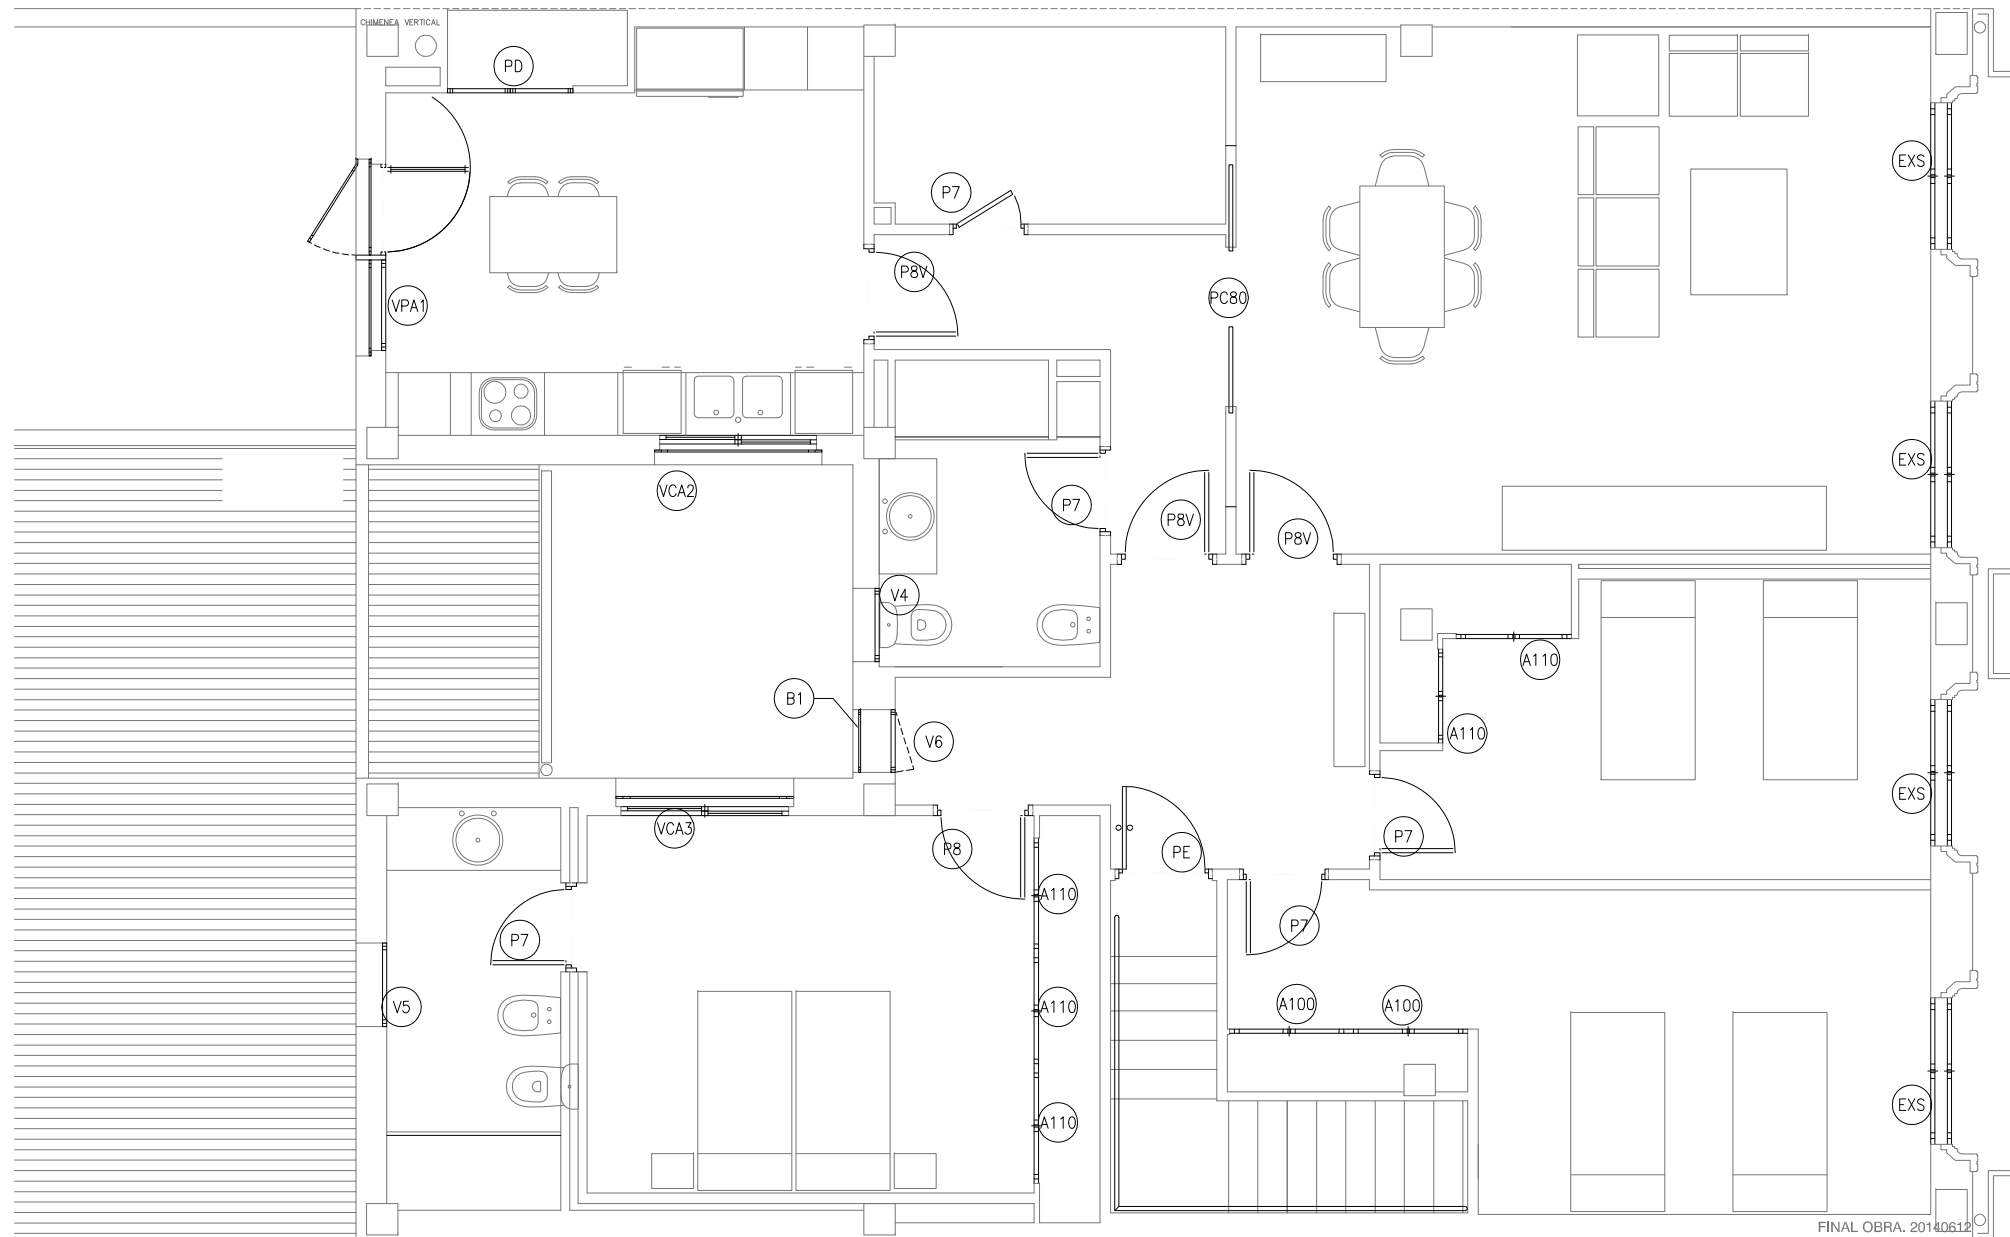

ARQUITECTO | JOSÉ ANTONIO DE JUAN CARRASCO

Sorní, 30 - 11ª. 46004 - VALENCIA
 joseadejuan@ono.com
 tlf. 607 99 99 91
 www.jcseadejuan-arquitecto.com

